





Right Elevation
Valley Ranch

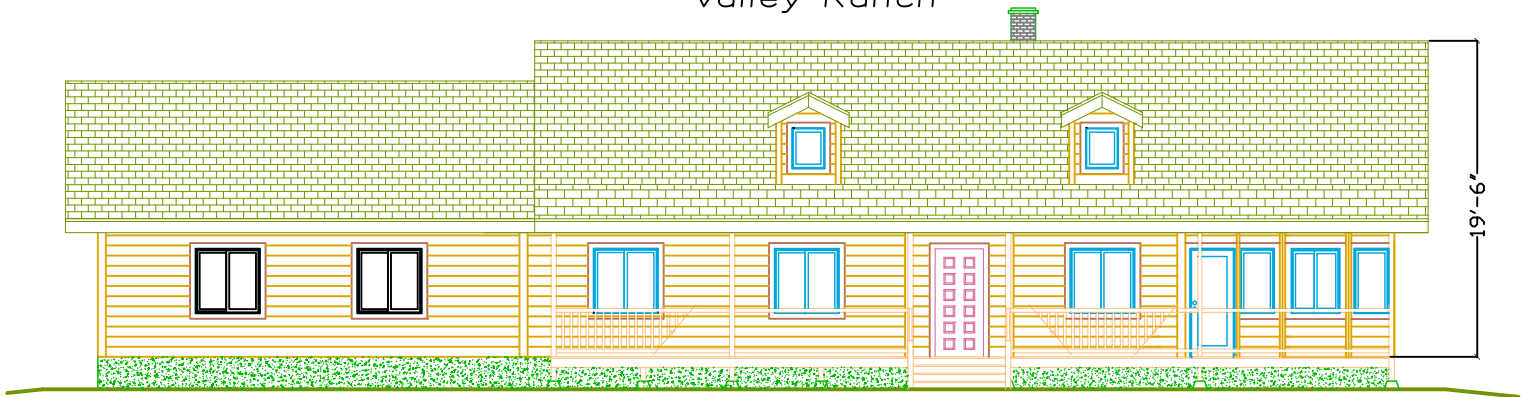

Front Elevation
Valley Ranch

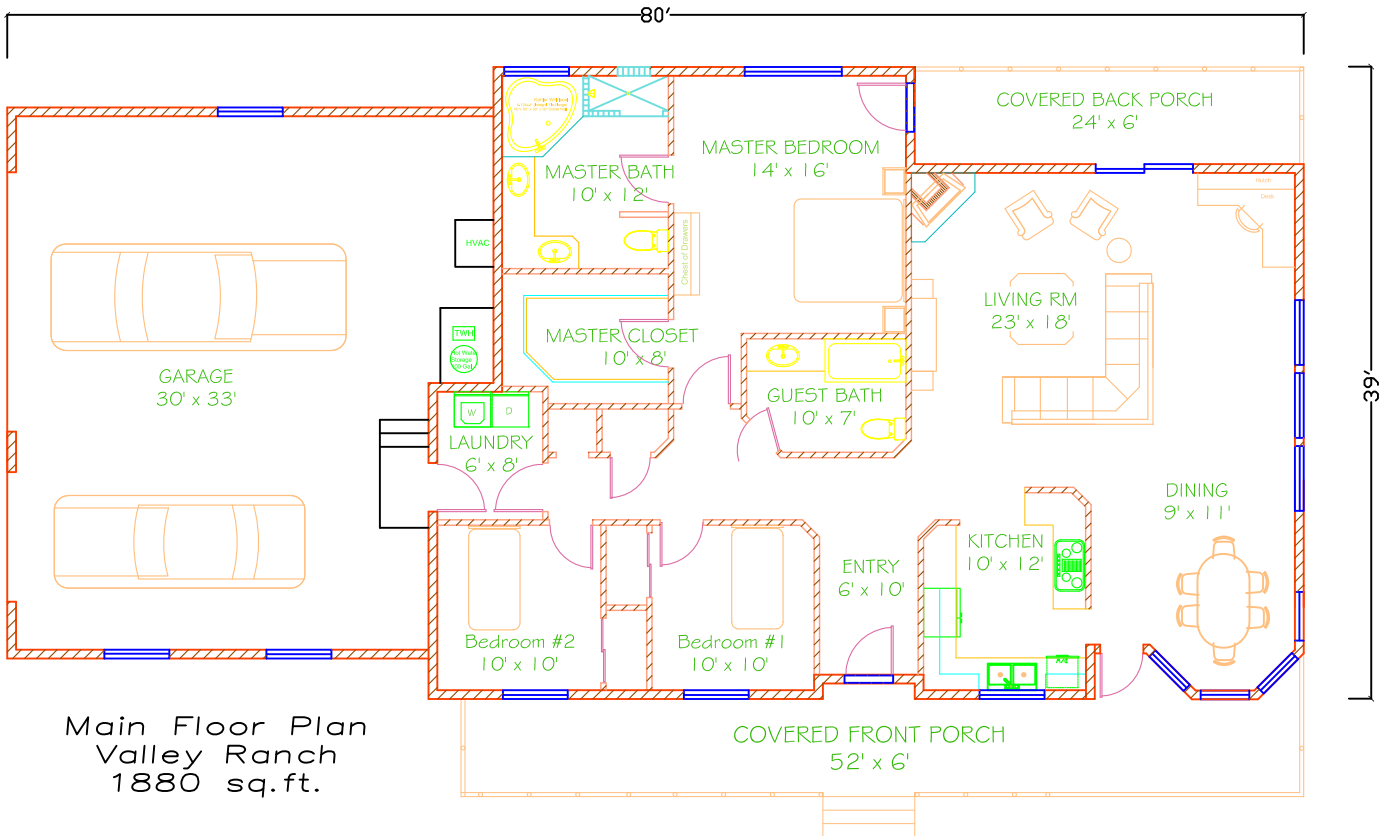

Main Floor Plan
Valley Ranch
1880 sq.ft.

SHEET
1 of 1
PLAN
17



GREEN SENSE BUILDER, INC.
101 W. McKnight Way Suite B4
Grass Valley, CA 95949
Tel: 530-477-1504

P1880-B3
Valley Ranch

© Copyright 2011