




Main Floor Plan Rocky Valley 1505 sq.ft.

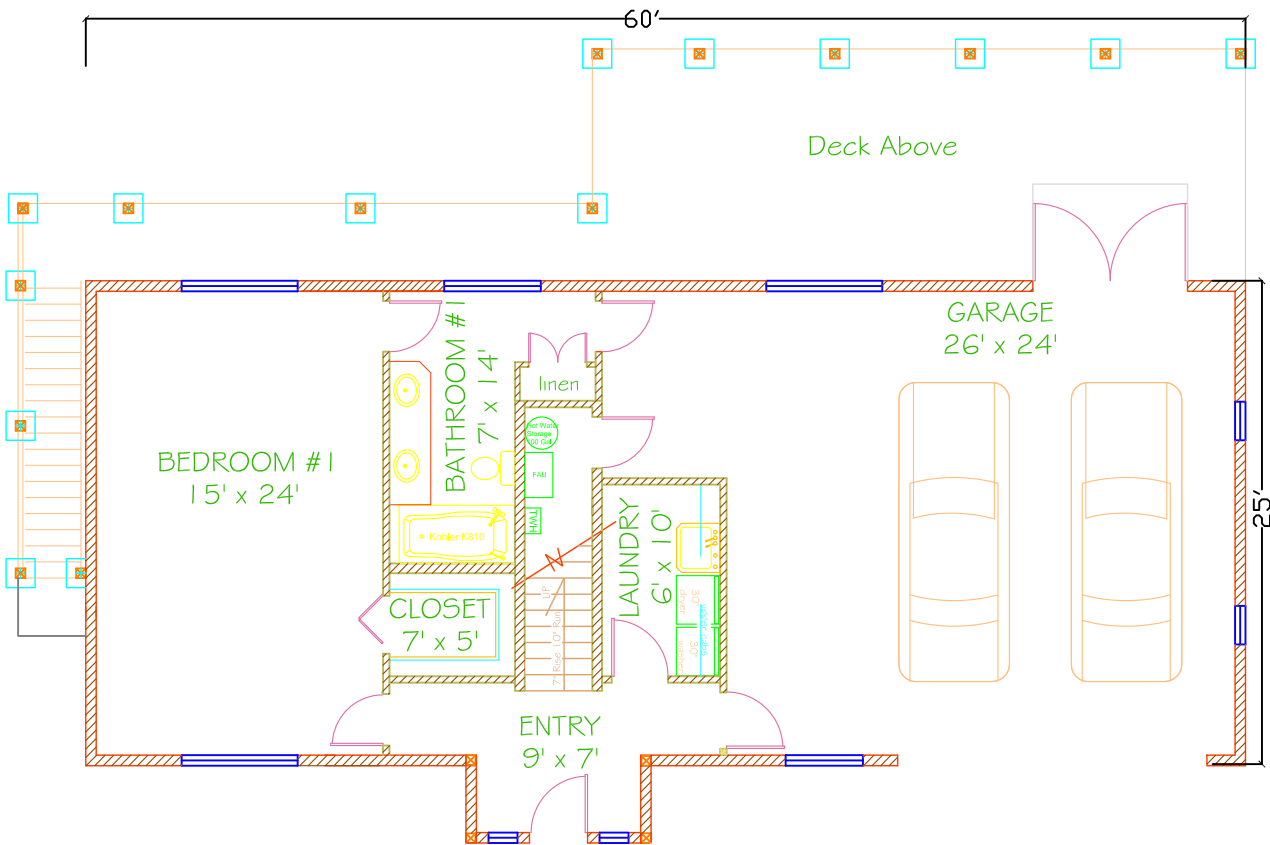

Garage / Shop Level Floor Plan Rocky Valley 1550 sq.ft.

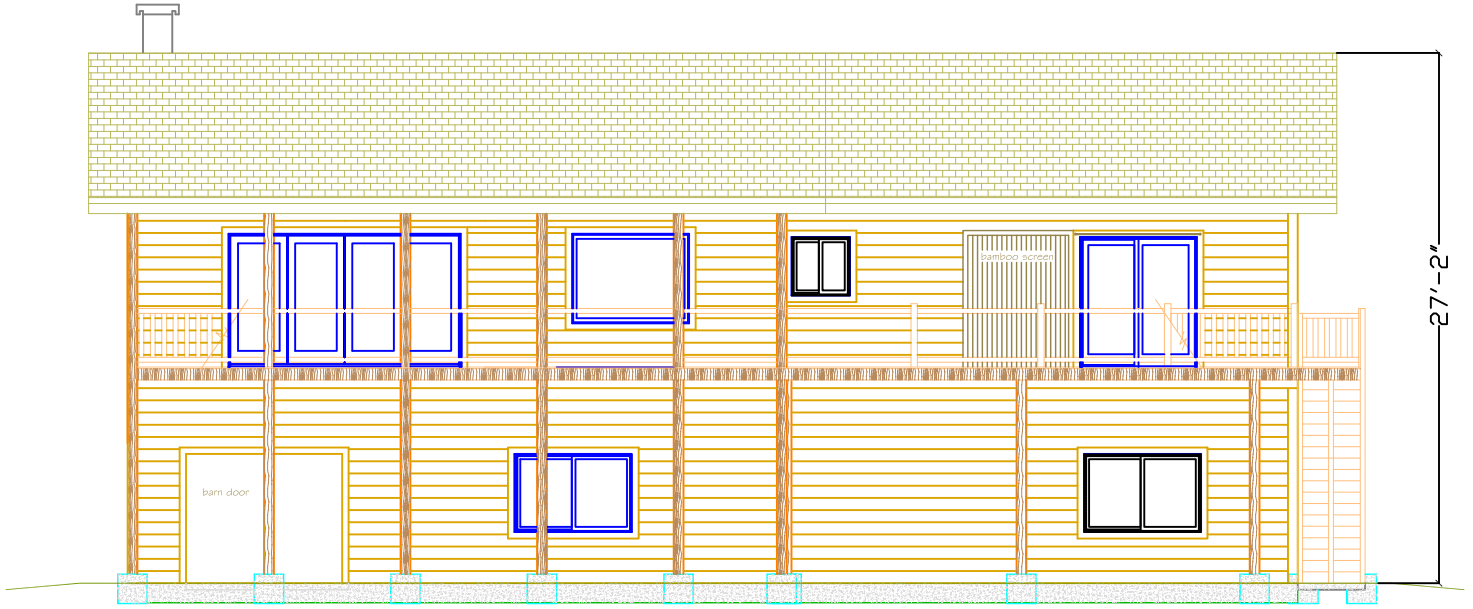

Rear Elevation Rocky Valley

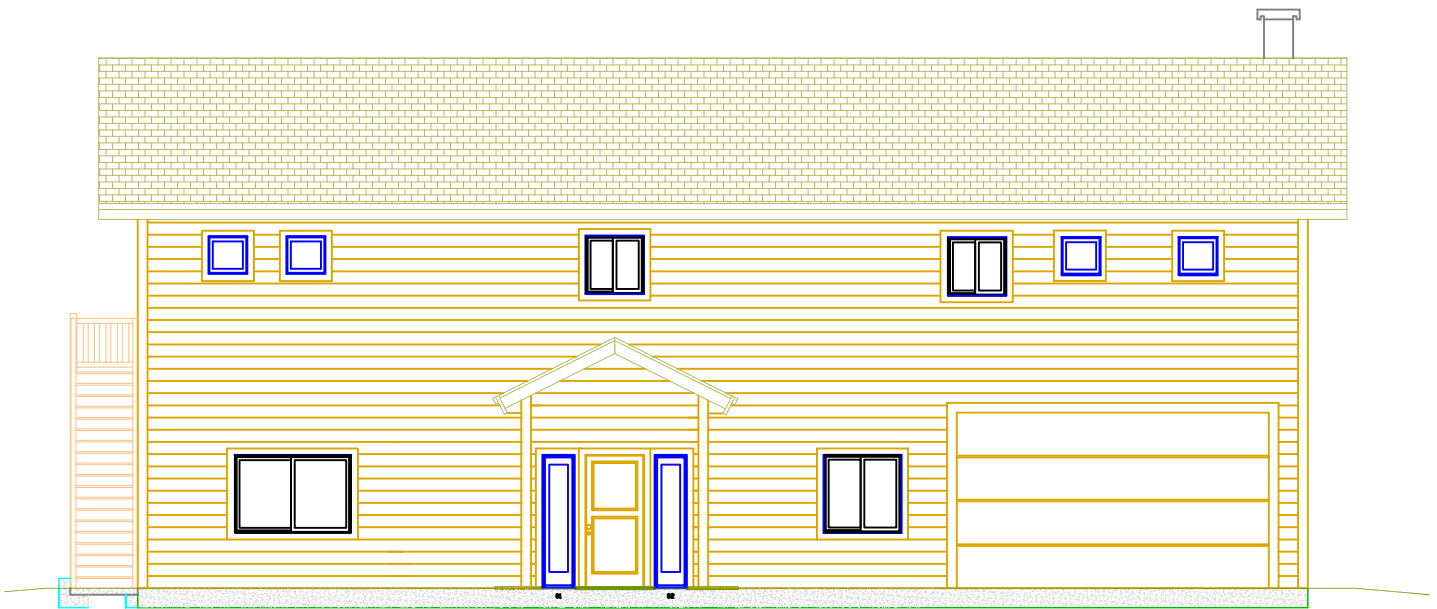

Front Elevation Rocky Valley

SHEET  
2 of 2  
PLAN  
26



GREEN SENSE BUILDER, INC.  
101 W. McKnight Way Suite B4  
Grass Valley, CA 95949  
Tel: 530-477-1504

P2300-B3  
Rocky Valley

© Copyright 2011