


Front Elevation

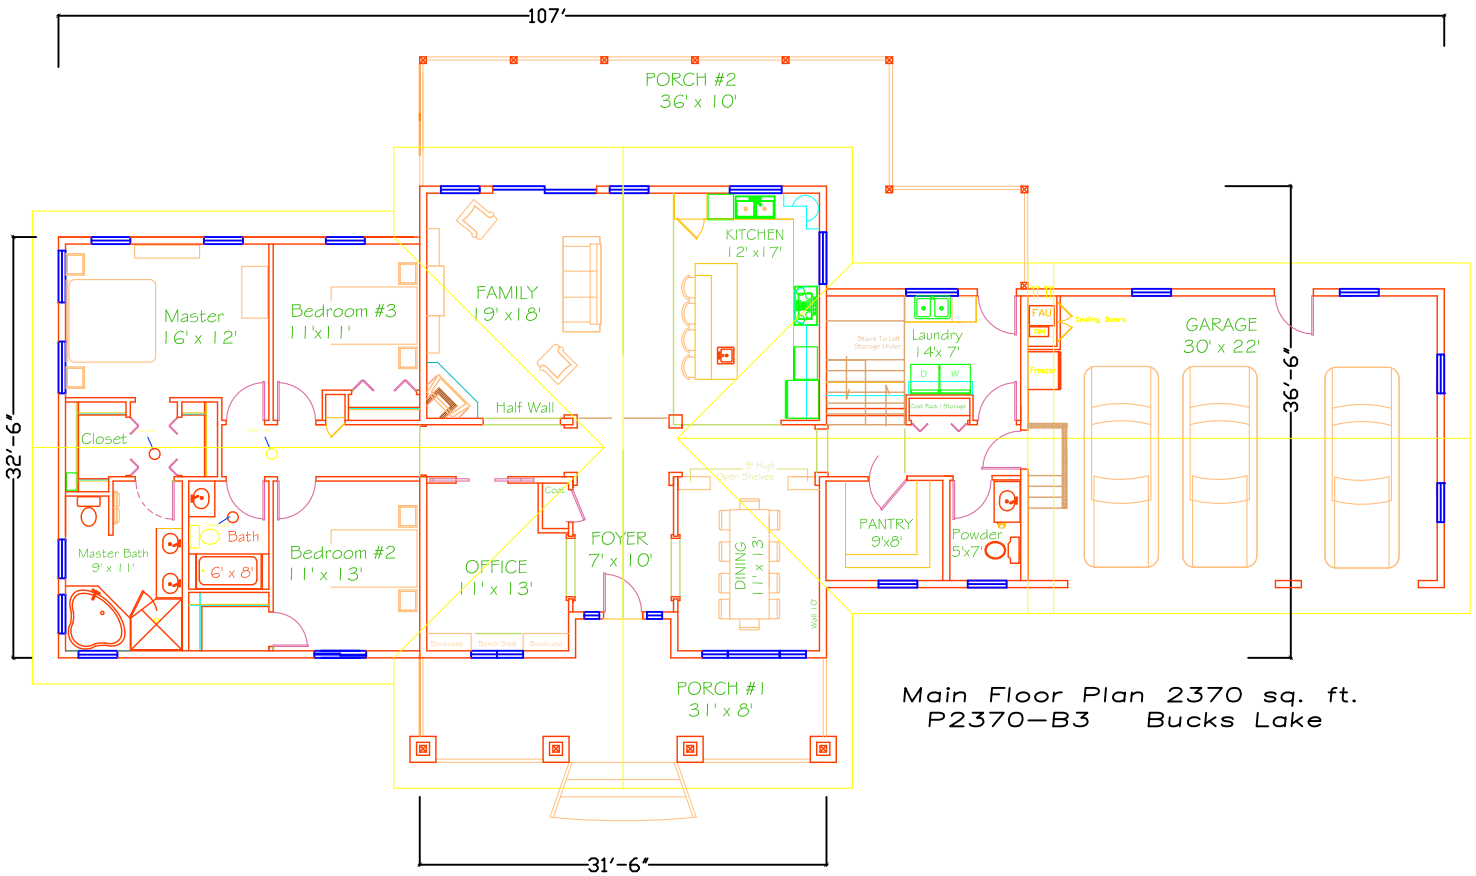

Main Floor Plan 2370 sq. ft.  
P2370-B3 Bucks Lake

SHEET  
1 of 1  
PLAN  
28



GREEN SENSE BUILDER, INC.  
101 W. McKnight Way Suite B4  
Grass Valley, CA 95949  
Tel: 530-477-1504

P2370-B3  
Bucks Lake

© Copyright 2011